




Architectural elevation drawing of the south facade (Ansicht SÜD) of a building. The drawing shows a two-story building with a gabled roof on the left and a flat roof on the right. The left side has a central entrance and several windows. The right side has a long row of windows and balconies. Dimensions are provided for various parts of the building, including heights and widths. A small figure of a person is shown on a balcony for scale.

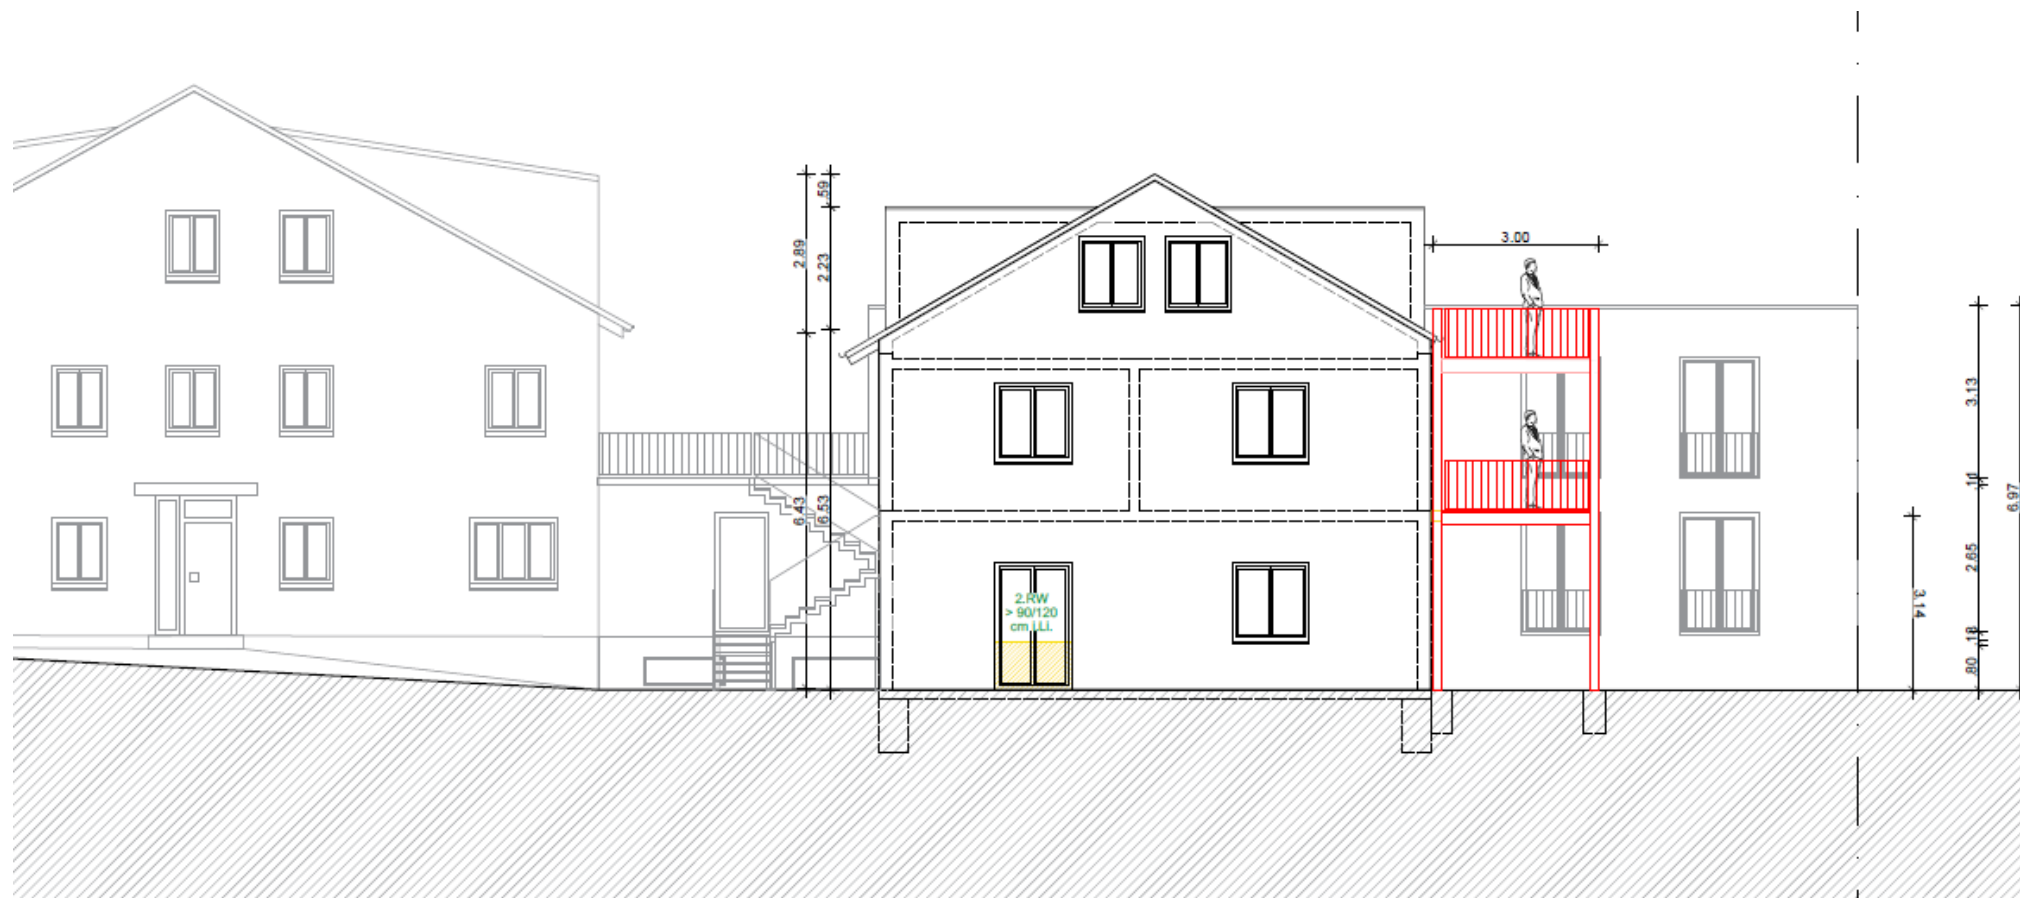


Ansicht SÜD Wohnhaus

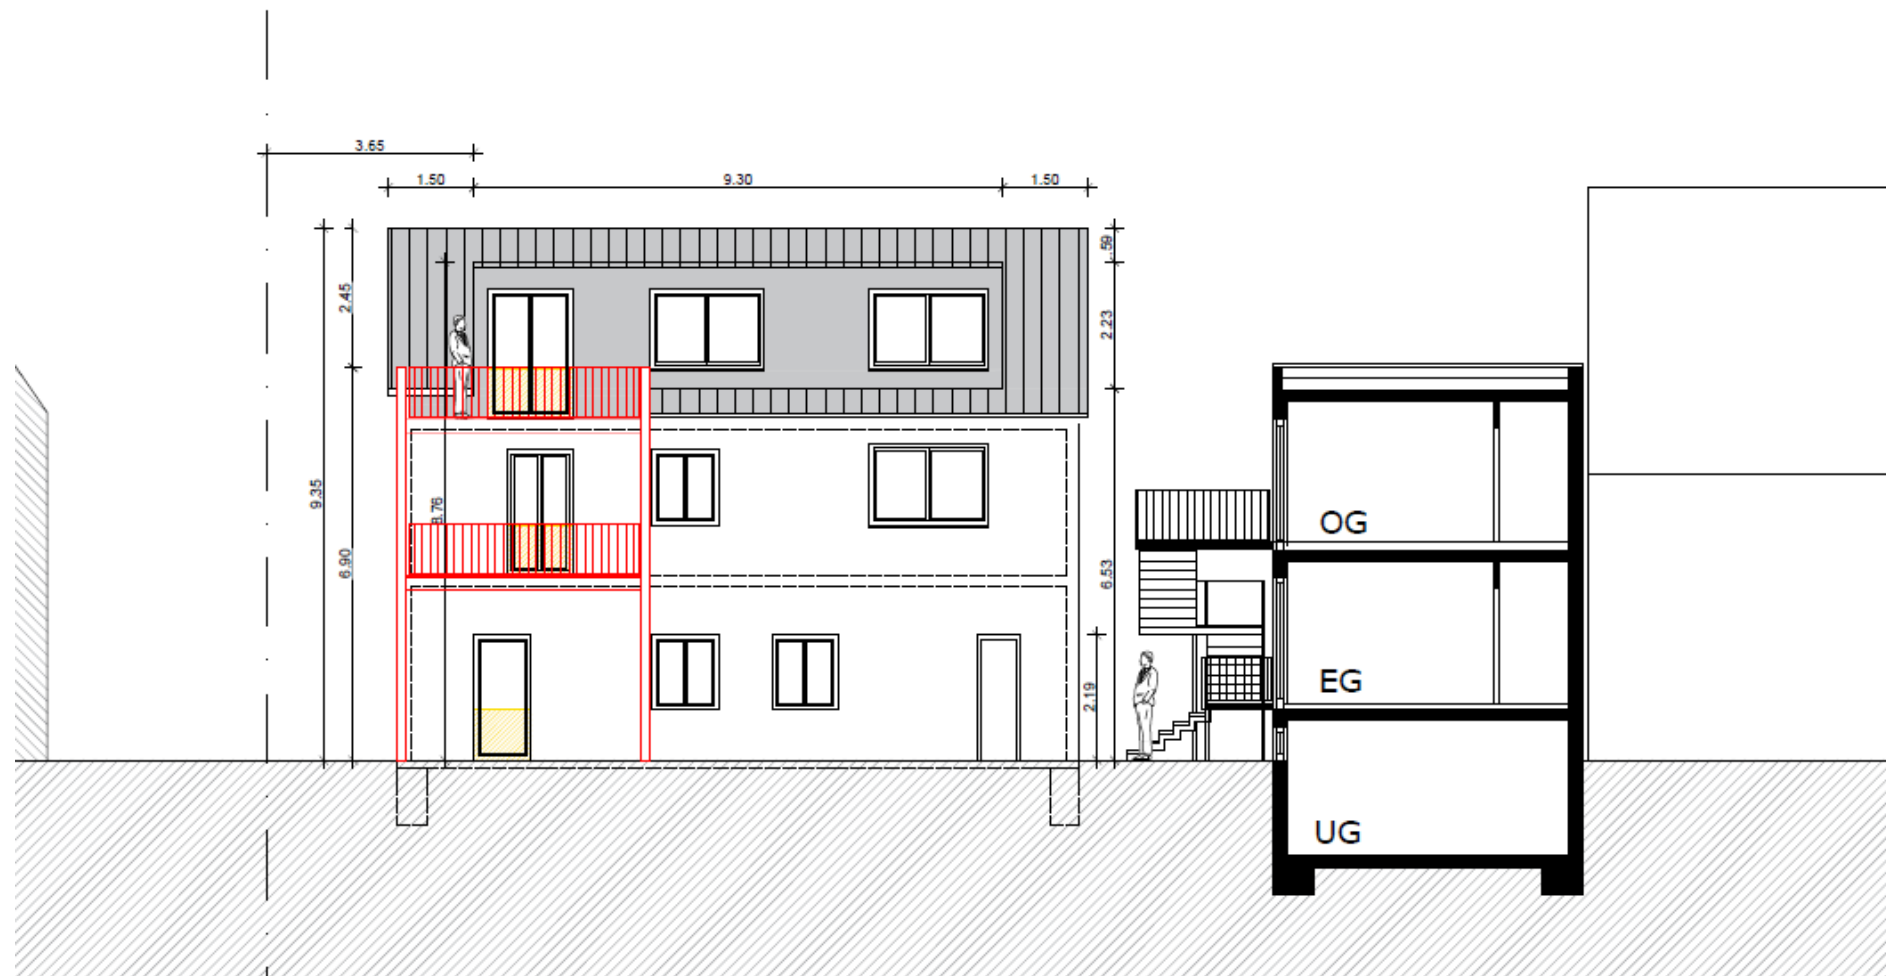

Ansicht OST Wohnhaus

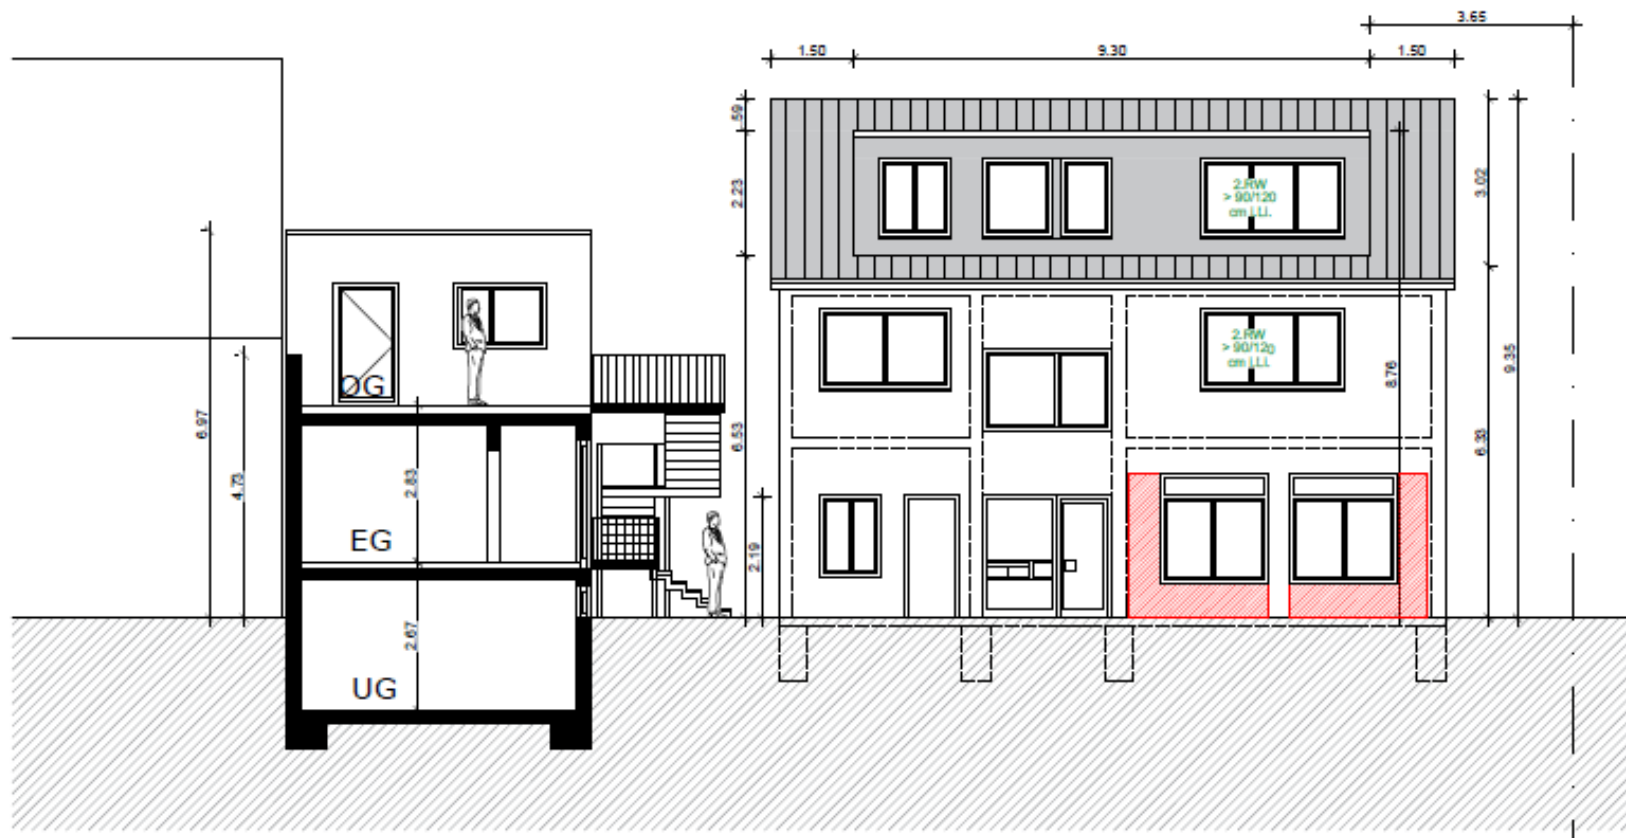

Schnitt B - B, Ansicht WEST Wohnhaus

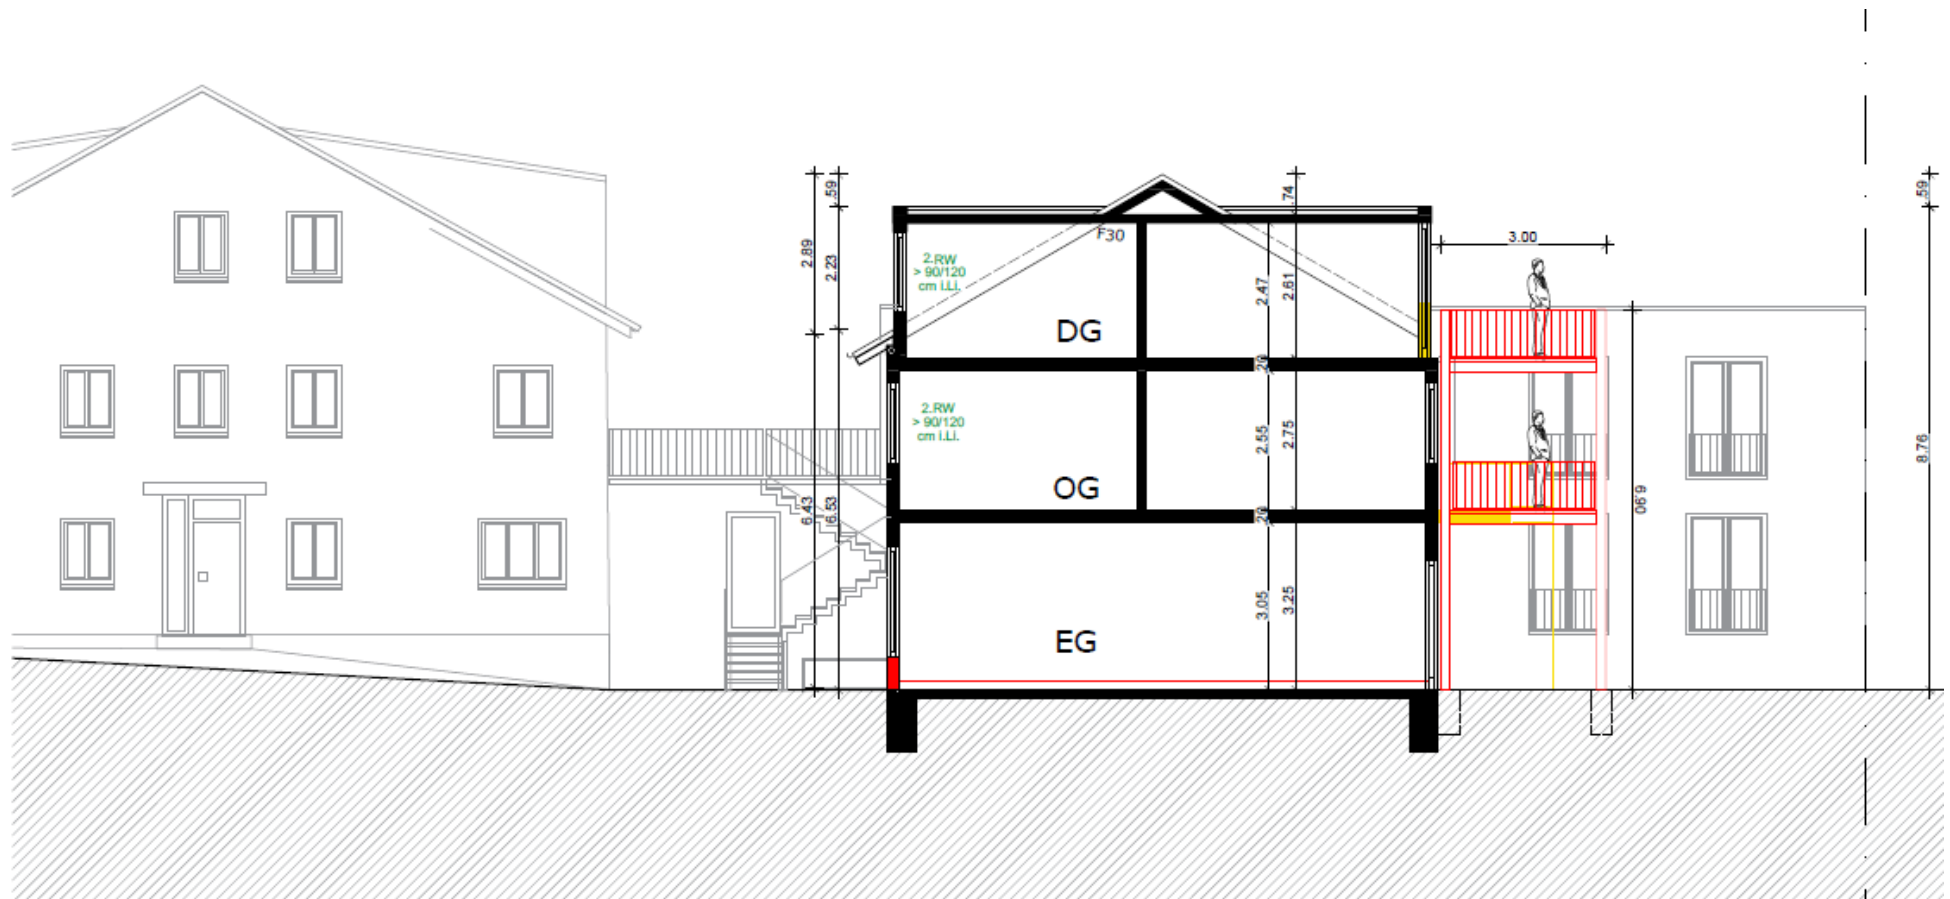

Schnitt C - C